


P:\11020\03_KK_TUNNEL_PRE_CONSTRUCTION_MONITORING_PLAN\500.00_ENGINEERING_ANALYSIS\500.01_AUTOCAD_MONITORING_REPORTS\02_INTERNAL_USE\DWG\11020\Figure_1_-_PHOTOGRAPHIC_SURVEY_ROUTES_(INTERNAL_USE).DWG

PHOTOGRAPHIC SURVEY ROUTE LEGEND:

ZONE	COLOR	LOCATION
1	Yellow	KRWWTP NEIGHBORING RIGHT OF WAY AREAS
2	Red	KALAHEO HILLSIDE (NORTH SIDE)
3	Cyan	NEIGHBORING RIGHT OF WAY AREAS AROUND YACHT CLUB KNOLLS
4	Green	KALAHEO HILLSIDE (SOUTH SIDE)
5	Dashed Green	BAY VIEW GARDEN
6	Magenta	KALAHEO HIGH SCHOOL
7	Orange	KAHINANI - NANAMOANA - IRIS
8	Teal	MALULANI, KOKOKAHI, MOAKAKA, AND MOAMAHI PLACE
9	Brown	NAMOKU STREET

NOTE:

- AREAS 2 & 3 PRE-CONSTRUCTION SURVEY WILL NOT INCLUDE THOSE PROPERTIES COVERED UNDER AREA 1. PRECONSTRUCTION SURVEY LISTED IN SECTION 022210.

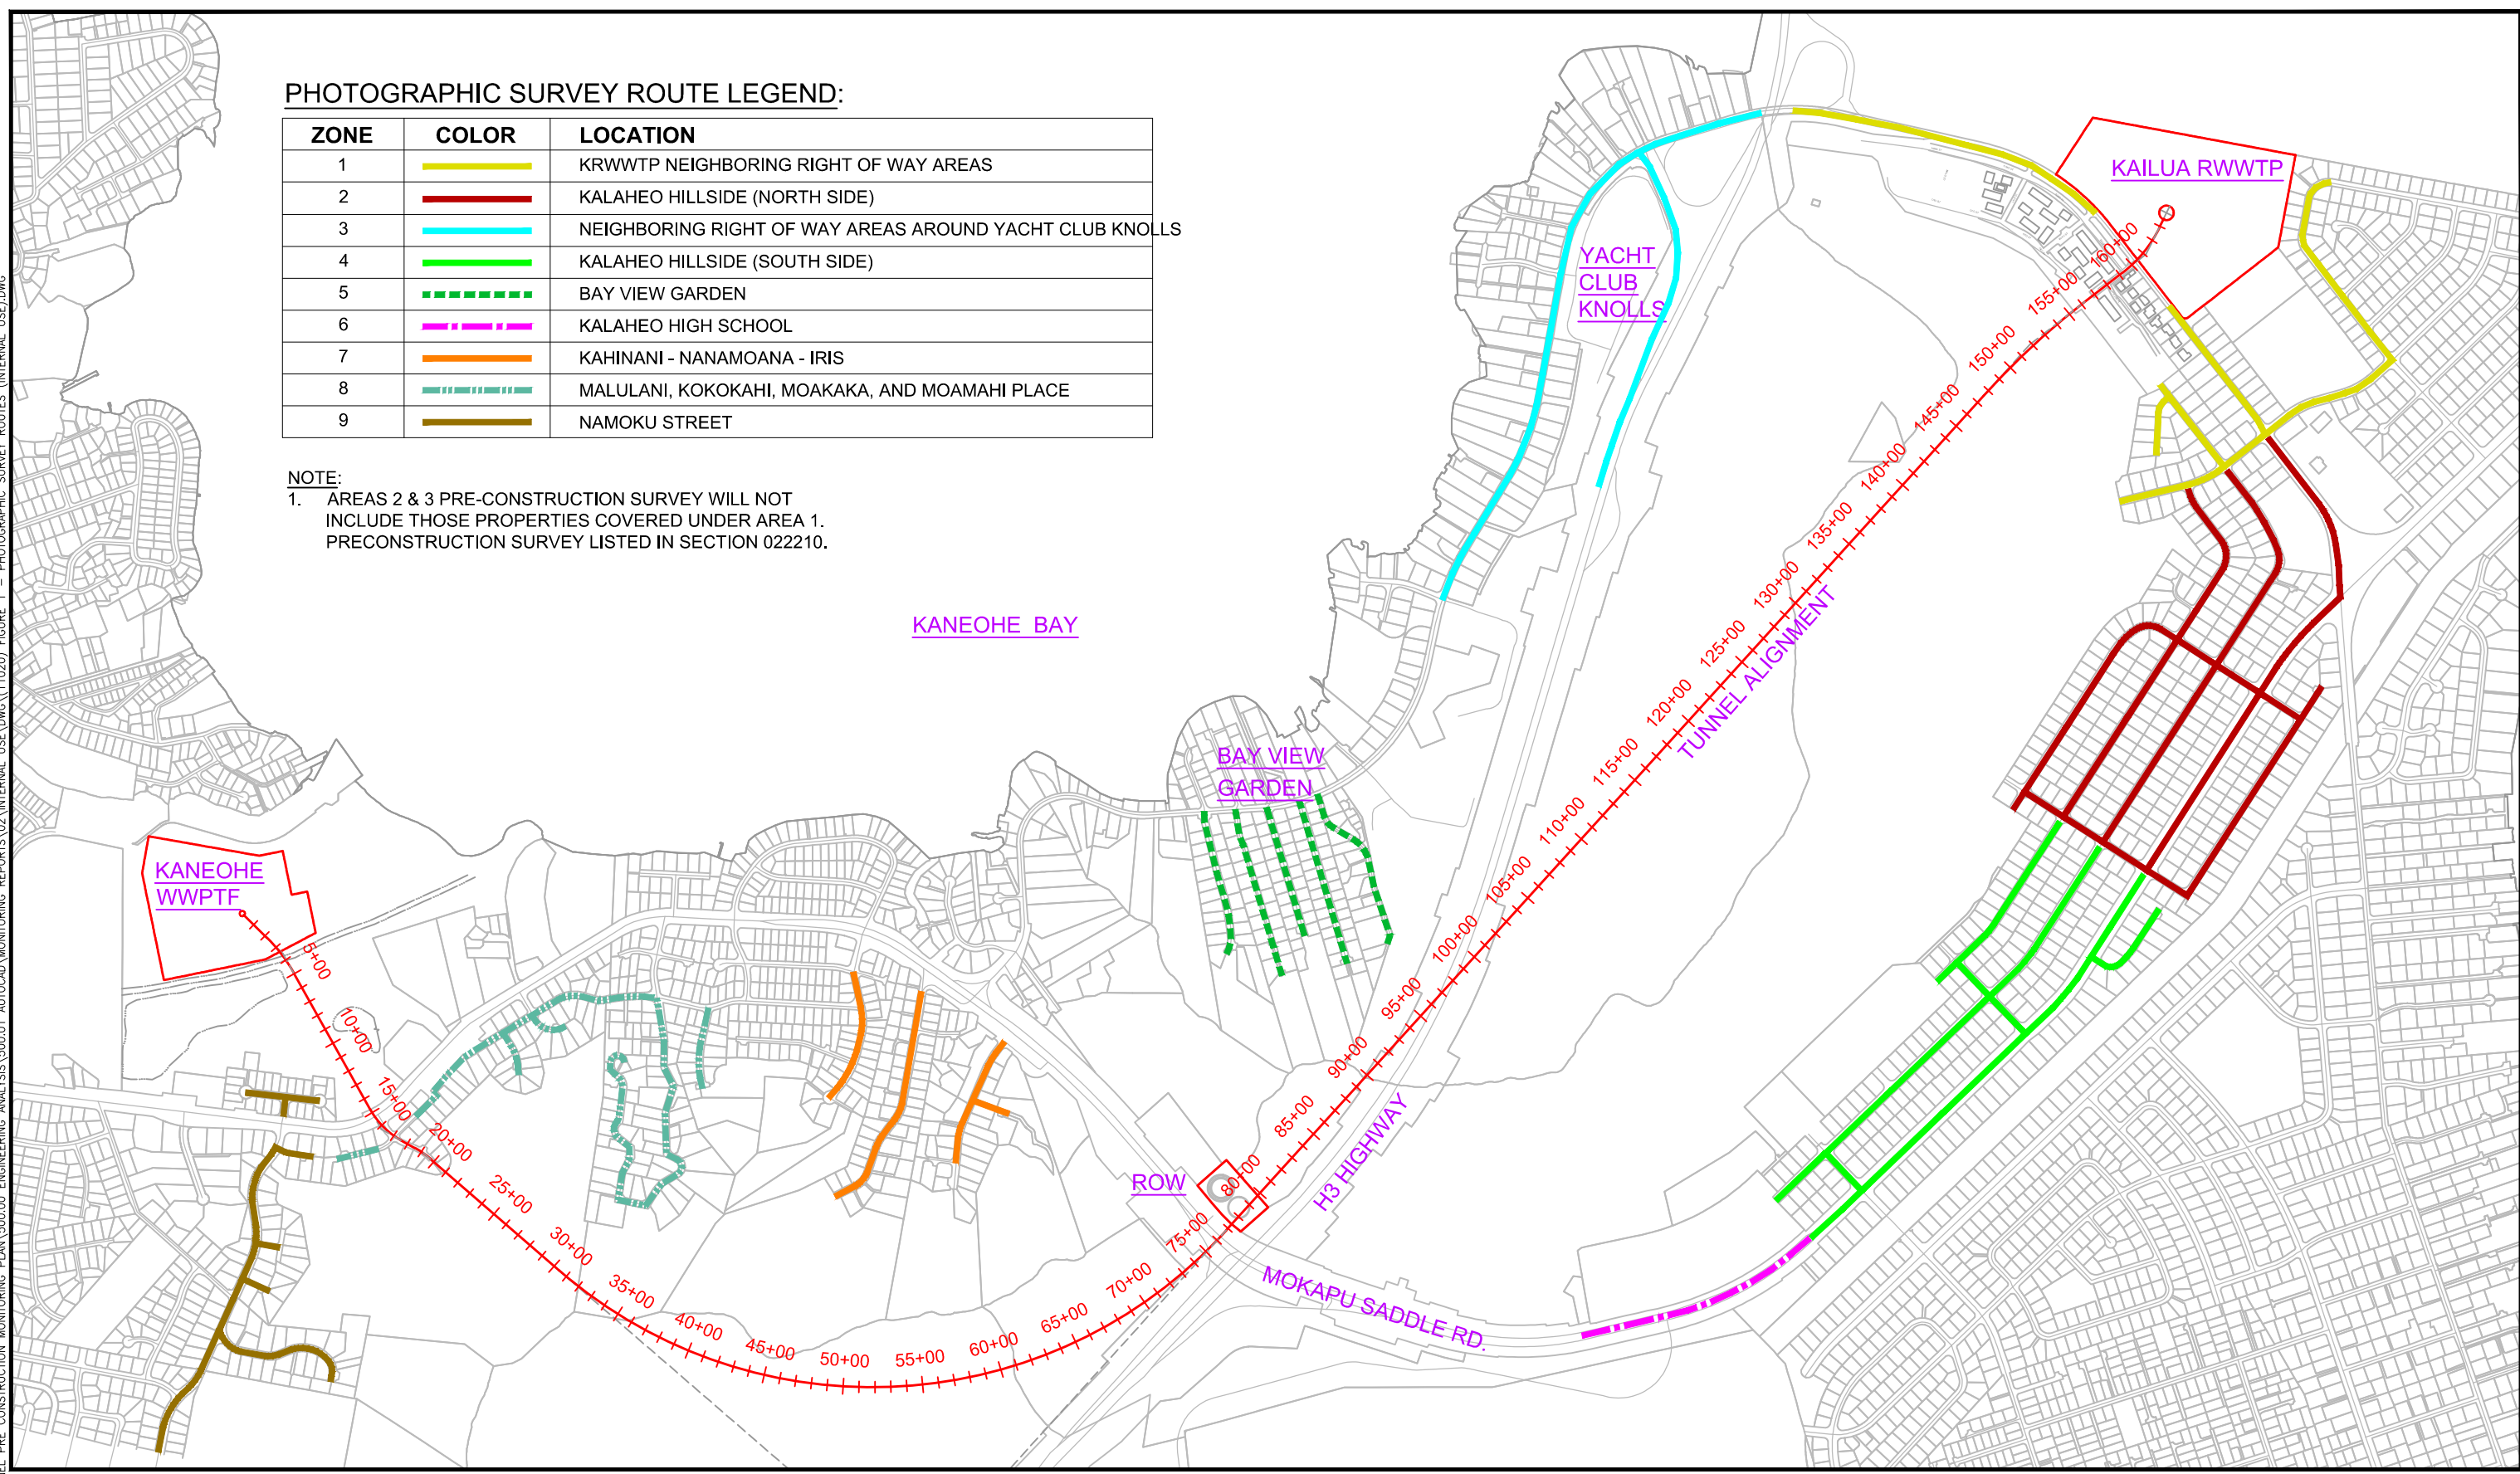

PHOTOGRAPHIC SURVEY ROUTES (REV 1)

Areas "2 & 3" Geotechnical Instrumentation and Monitoring
 Kaneohe/Kailua Sewer Tunnel Project
 Kailua, Oahu, Hawaii

Project No. 11020

REFERENCE:

- Tunnel Alignment Provided by Jacobs Associates, Dated November 30, 2012.

